




2ND FLOOR

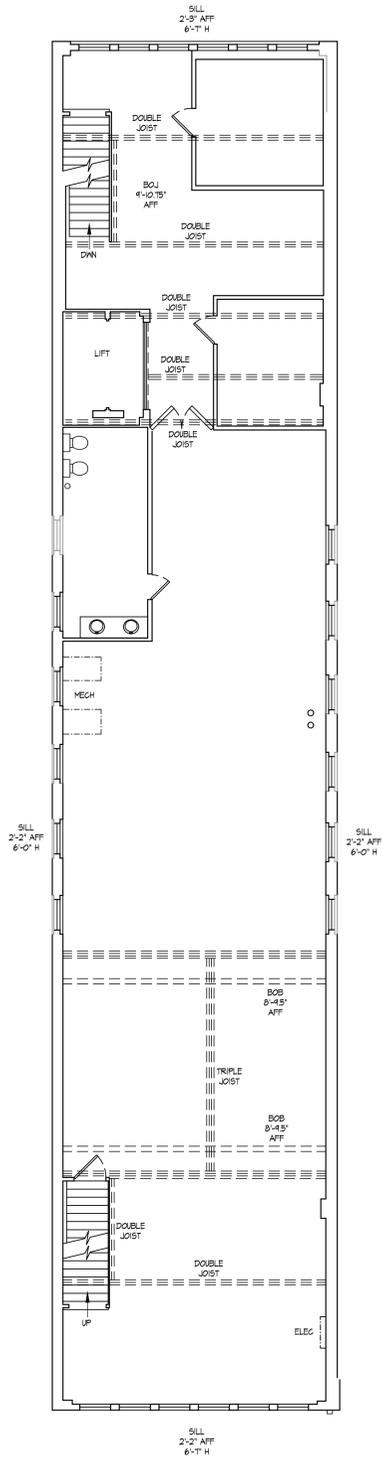

3RD FLOOR

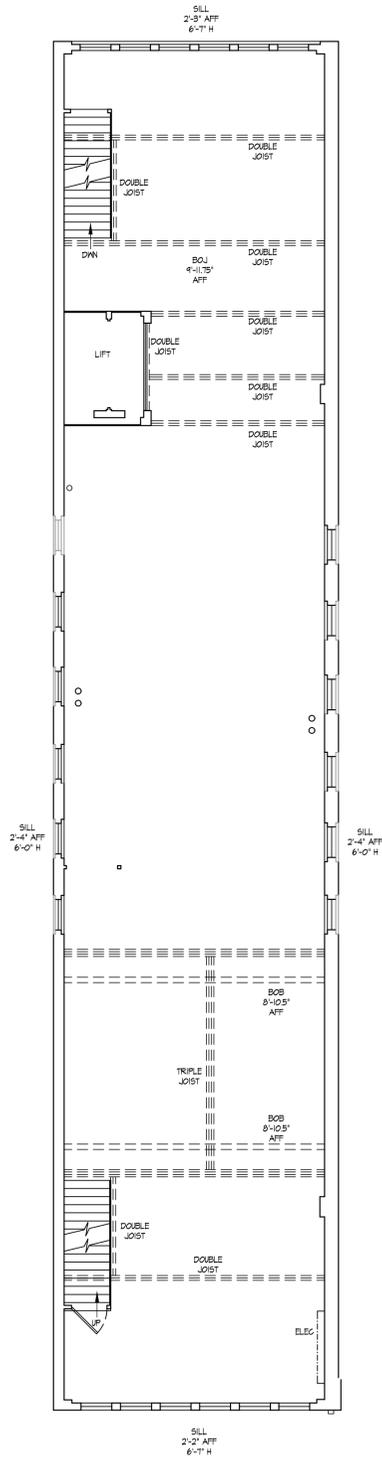

4TH FLOOR

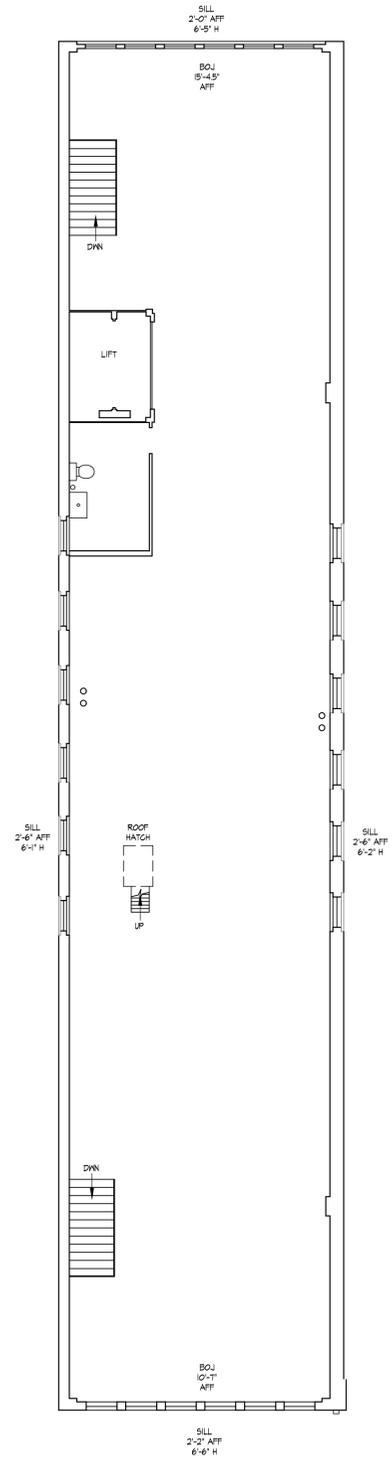

EXISTING FRONT ELEVATION EX1 SCALE: 1/8" = 1'-0"

EXISTING REAR ELEVATION EX2 SCALE: 1/8" = 1'-0"