


EXISTING
1st FLOOR PLAN
SCALE: 1/4" = 1'-0"

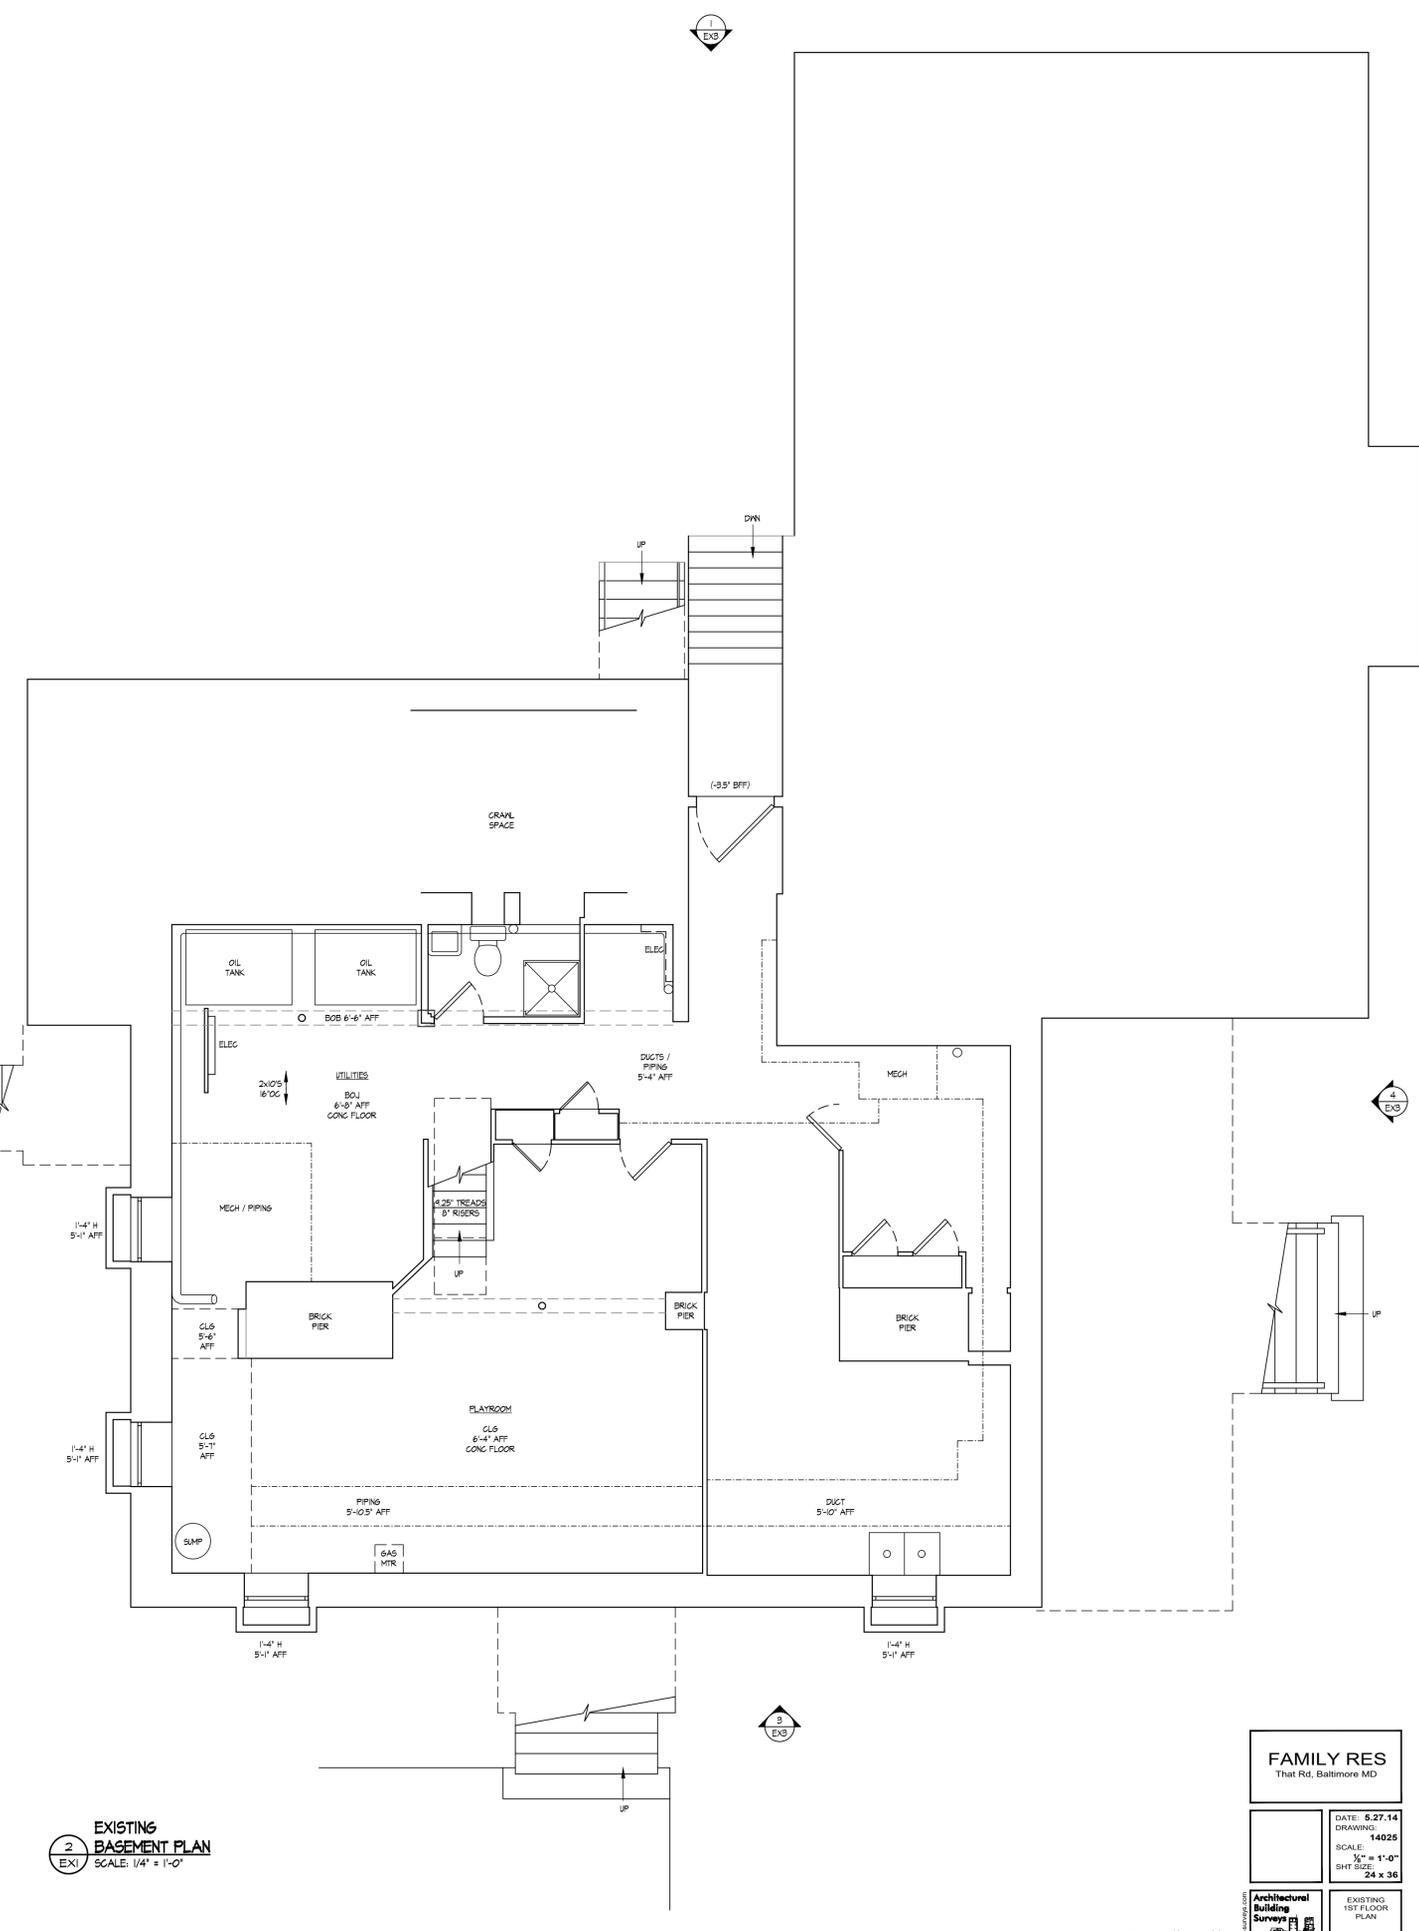

EXISTING
BASEMENT PLAN
SCALE: 1/4" = 1'-0"

FAMILY RES
That Rd, Baltimore MD

DATE: 8.27.14
DRAWING: 14025
SCALE: 1/4" = 1'-0"
SHEET SIZE: 24 x 36

Architectural
Surveys

EXISTING
1ST FLOOR
PLAN
EX1

