


EXISTING  
**1**  
**EX2**  
 2nd FLOOR PLAN  
 SCALE: 1/4" = 1'-0"

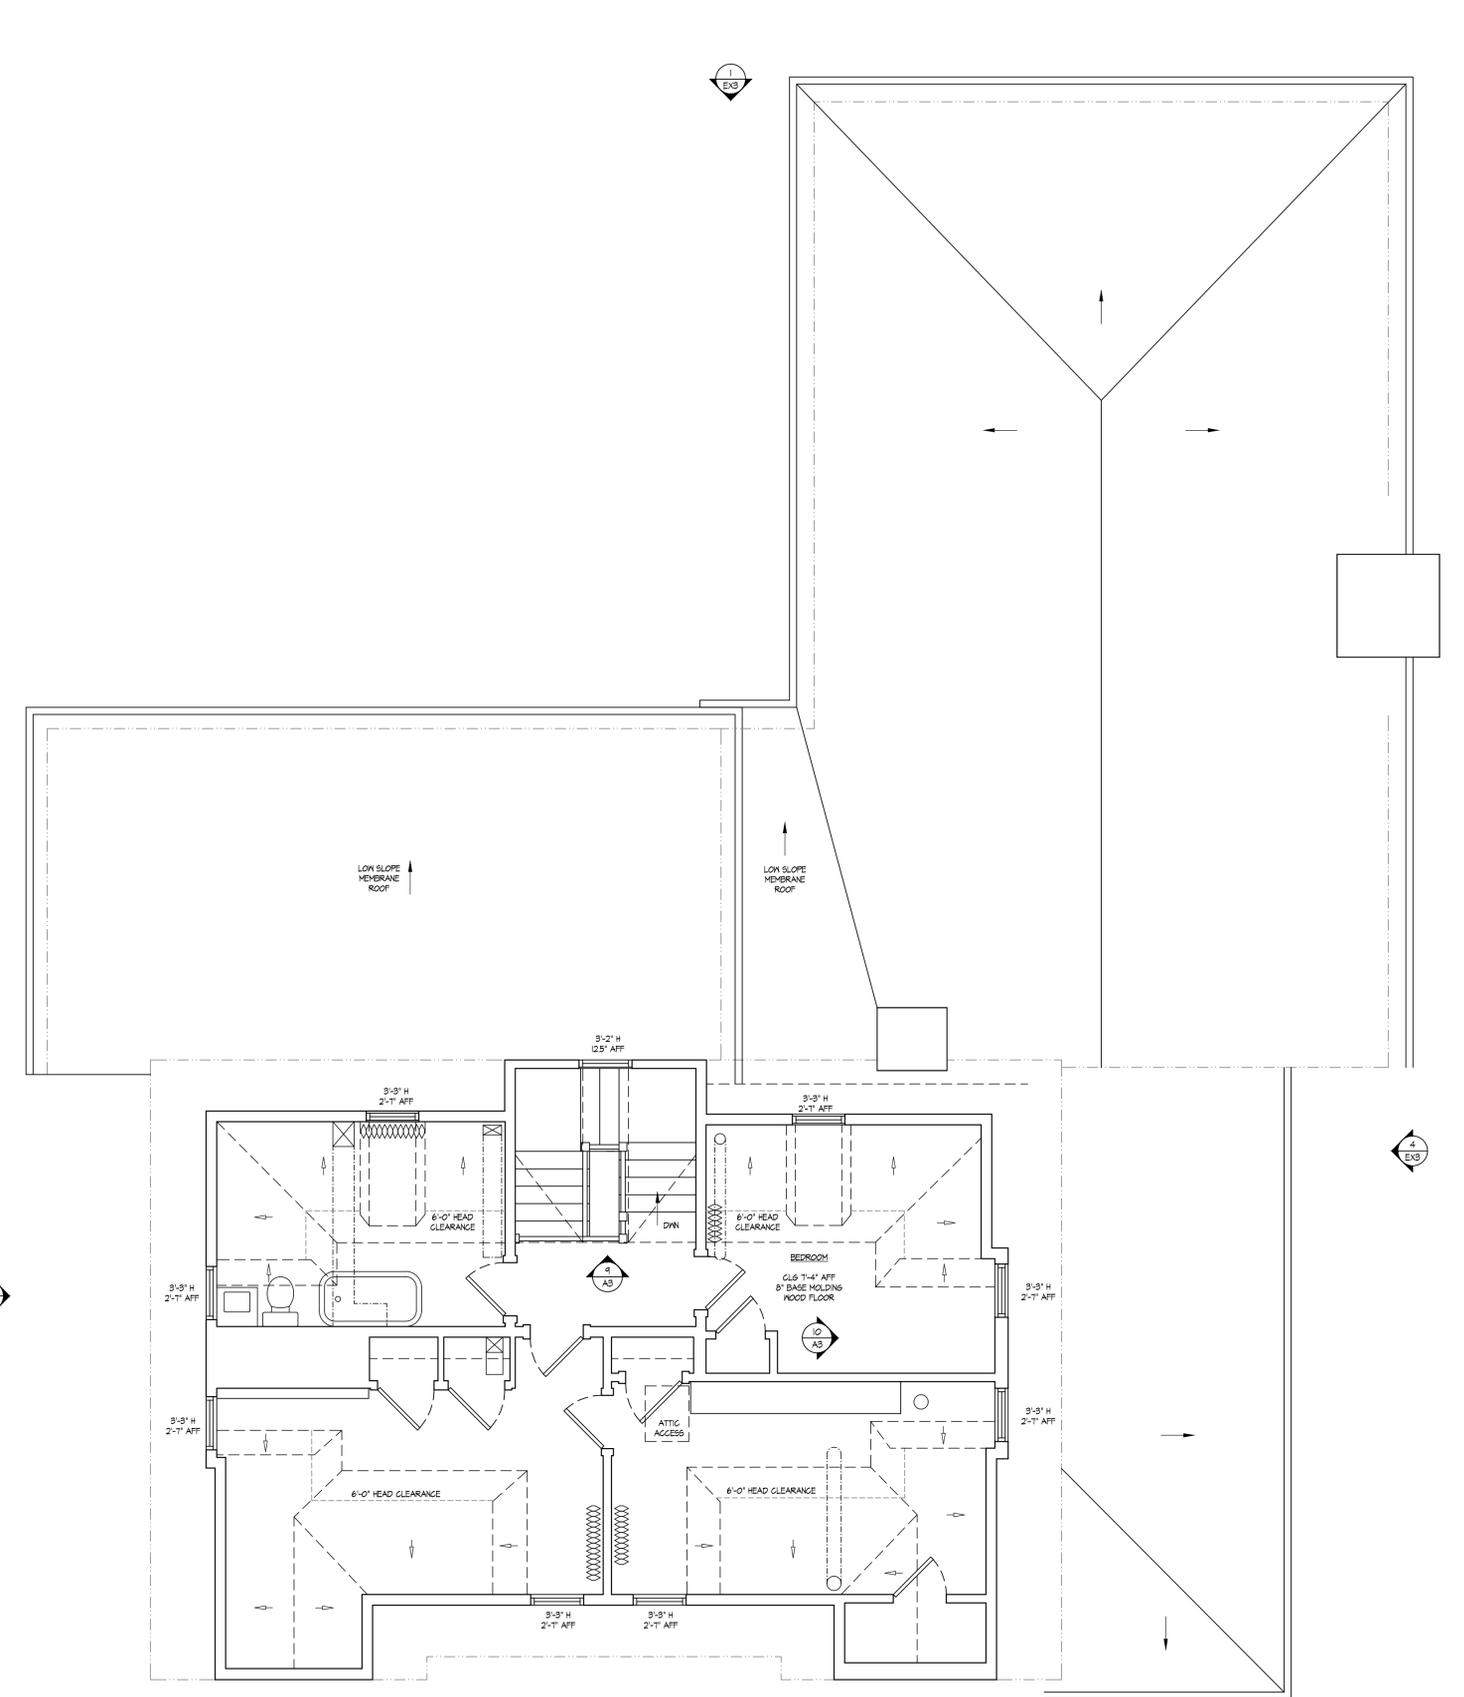

EXISTING  
**2**  
**EX2**  
 3rd FLOOR PLAN  
 SCALE: 1/4" = 1'-0"

**FAMILY RES**  
 That Rd, Baltimore MD

DATE: 6.2.14  
 DRAWING: 14025  
 SCALE: 1/4" = 1'-0"  
 SHT SIZE: 24 x 36

EXISTING  
 2ND, 3RD  
 FLOOR PLANS  
**EX2**

