


	TENANT	RENTABLE SF
182	SAVE MORE	19,662 SF
176	HIGH JEWELRY	2,865 SF
172	LOCAL CASH ADVANCE	2,626 SF
164	RADIO SHACK	4,443 SF
150	BIG & SMALL LOTS	25,617 SF
	<b>SOUTH BUILDING GROSS SF</b>	<b>55,110 SF</b>
98	AS IS	3,030 SF
90A	AJ WRIGHT	24,866 SF
90B	(AVAILABLE)	24,124 SF
80	RENT MAX	7,468 SF
	<b>WEST BUILDING GROSS SF</b>	<b>59,119 SF</b>
76	(AVAILABLE)	4,016 SF
72	CHINESE FOOD	2,778 SF
70	WEAR TO GO	2,975 SF
62	FAMILY DOLLAR	8,523 SF
52	DONNA'S DINER	2,209 SF
48	GENERAL LABOR	1,802 SF
44	OUNCE OF GOLD	668 SF
38	AKRON COMM HLTH RESOURCES	7,463 SF

	TENANT	RENTABLE SF
28C	RENT A CENTER	5,564 SF
28B	K & P	16,083 SF
28A	AKRON CITY HEALTH DEPT	4,635 SF
18	H & R BLOCK	3,889 SF
14	NORTH COAST PCS	2,023 SF
12	GEAR TO WEAR	1,704 SF
10	DANNY'S SKILL TOUCH ARCADE	1,034
8	US AUTO / ACCEPTANCE INSURANCE	790 SF
6	FINANCIAL EXCHANGE CO	913 SF
	<b>NORTH WEST BUILDING GROSS SF</b>	<b>66,610 SF</b>
1360	BIG LOTS FURNITURE	11,897 SF
1356	DOLLAR GENERAL	10,471 SF
1354	COOP OPTICAL	2,876 SF
1350	APPLIANCE MART	1,956 SF
1348	LYDIA'S	1,896 SF
1344	DEPENDABLE CHECK	1,494 SF
1340	PRO NAILS	1,546 SF
	<b>NORTH BUILDING GROSS SF</b>	<b>32,742 SF</b>

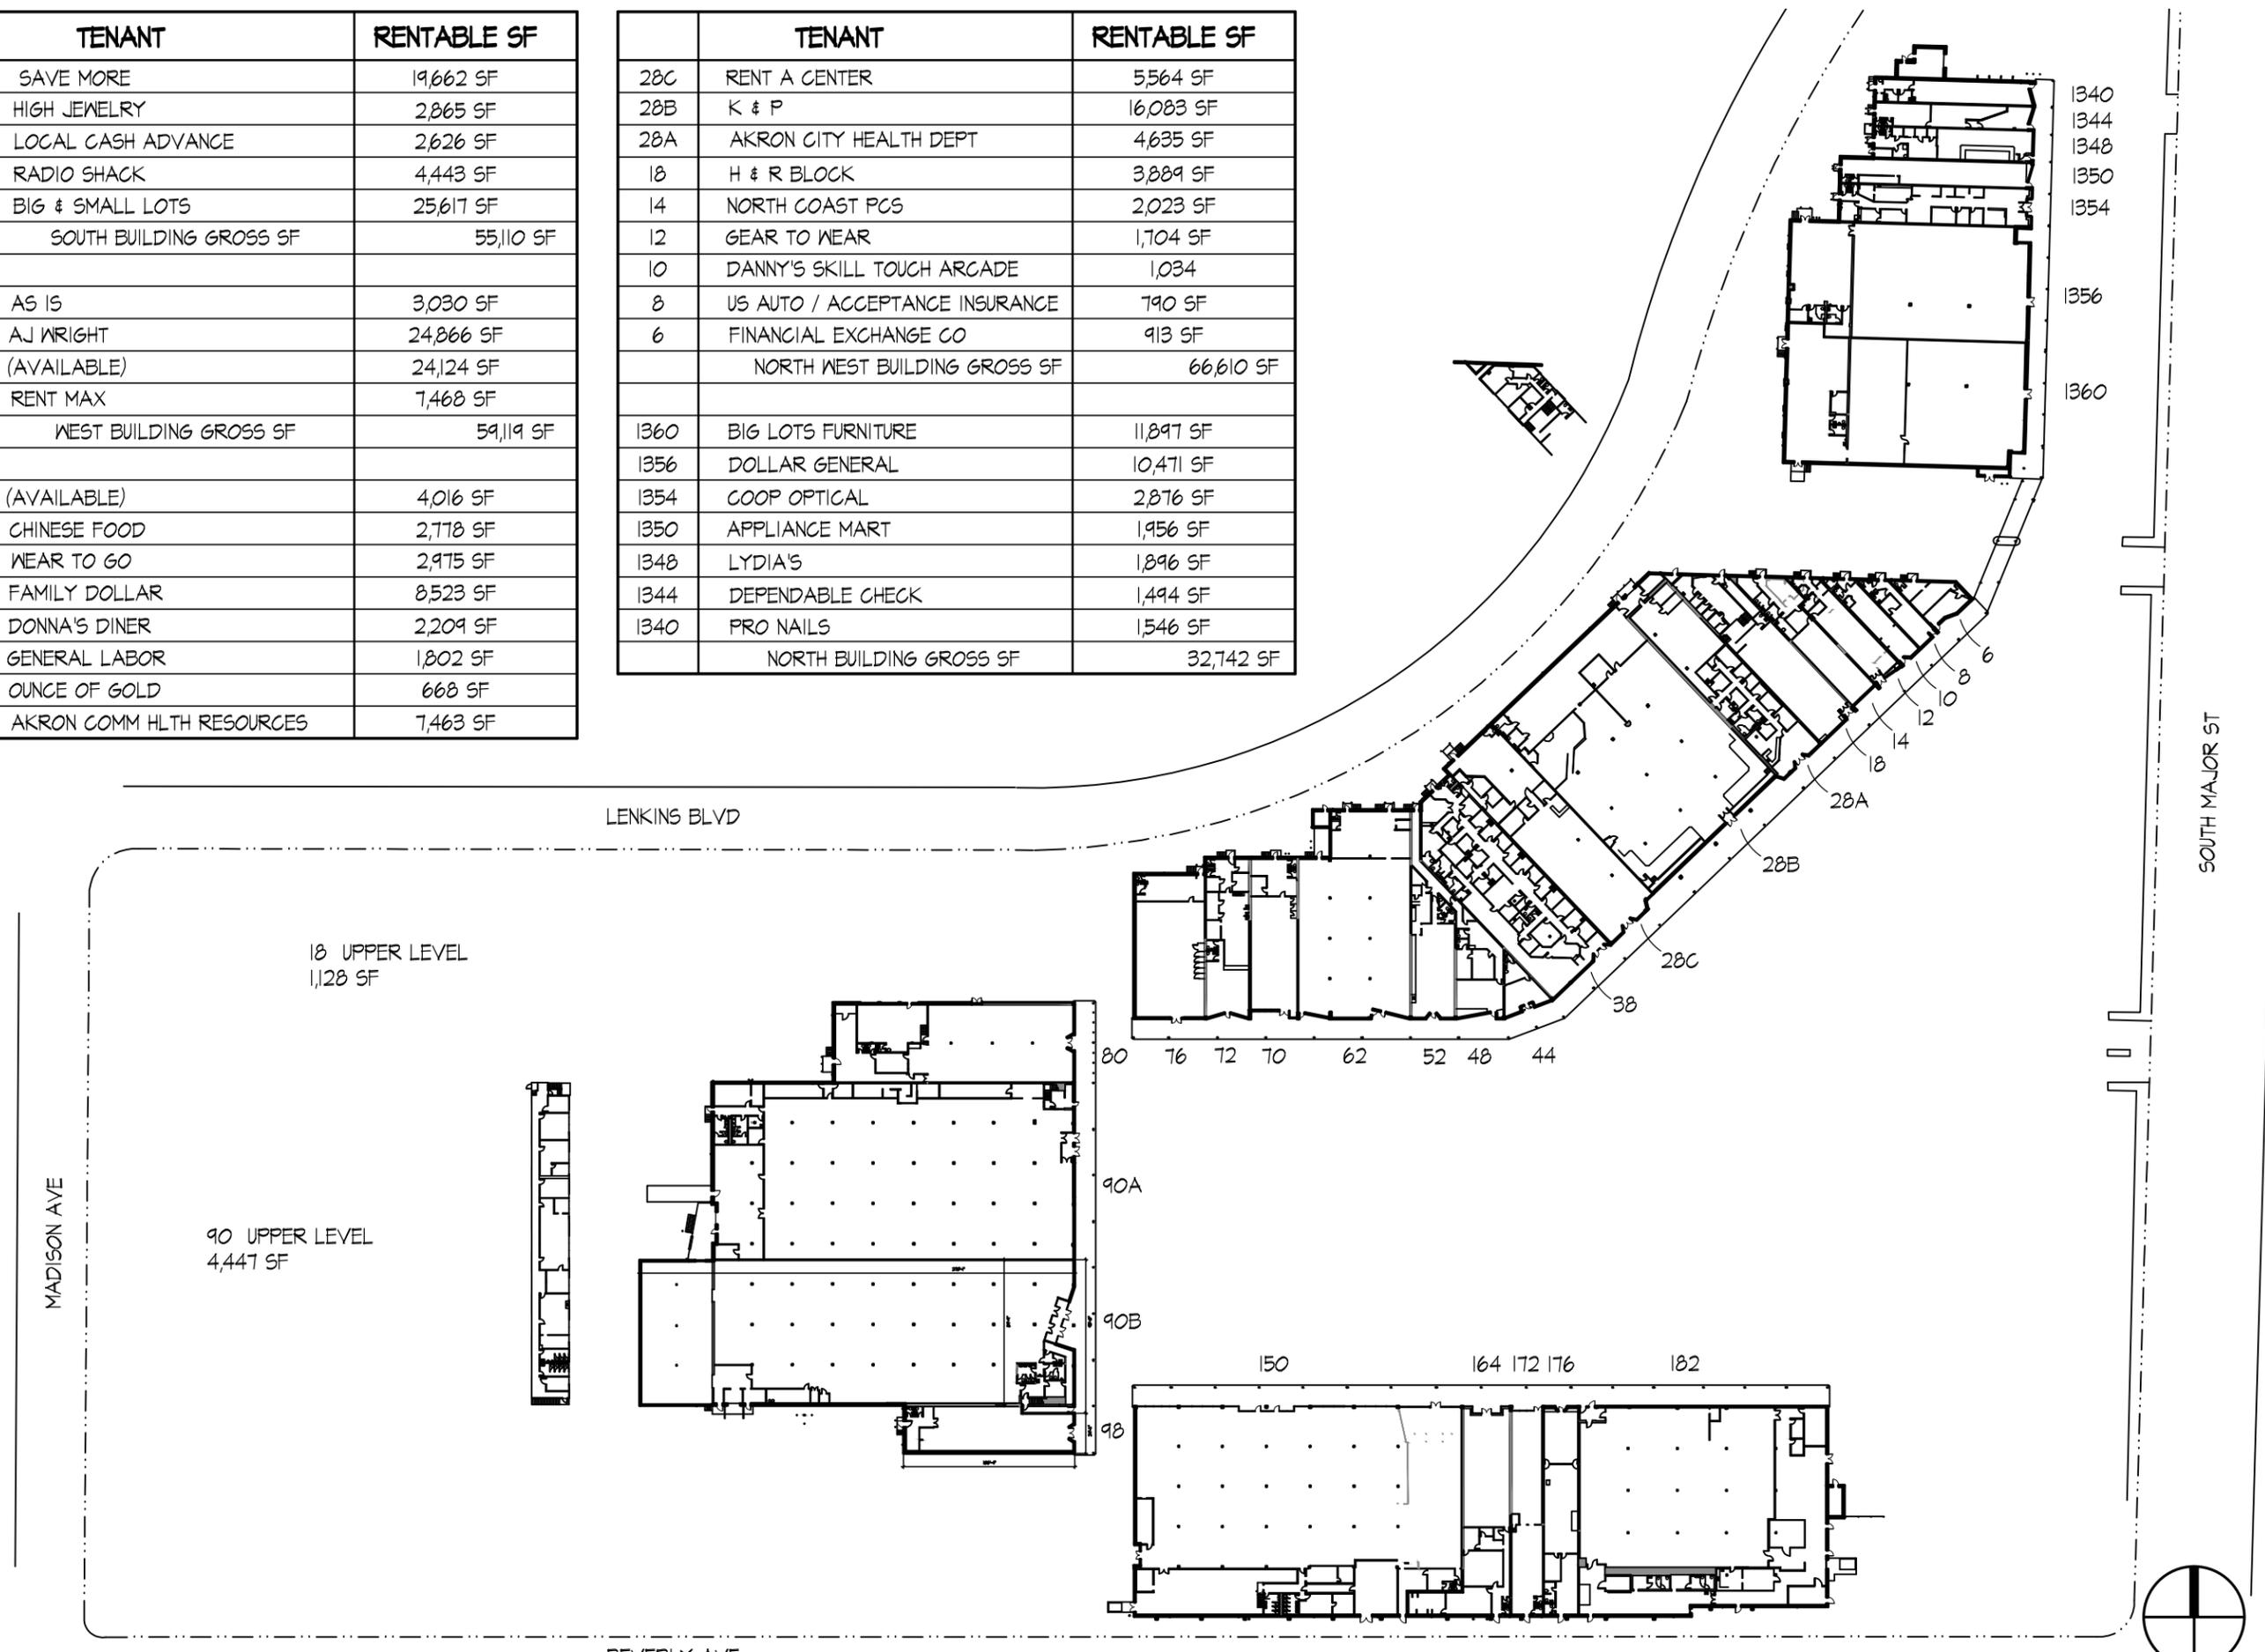

**MAJOR PLAZA**  
Somewhere, USA

DATE: 1.5.06  
DRAWING: 03021  
SCALE: 1" = 100'  
SHT SIZE: 11x17

EXISTING FLOOR PLAN  
**EX**