



2ND FLOOR 8,460 SF

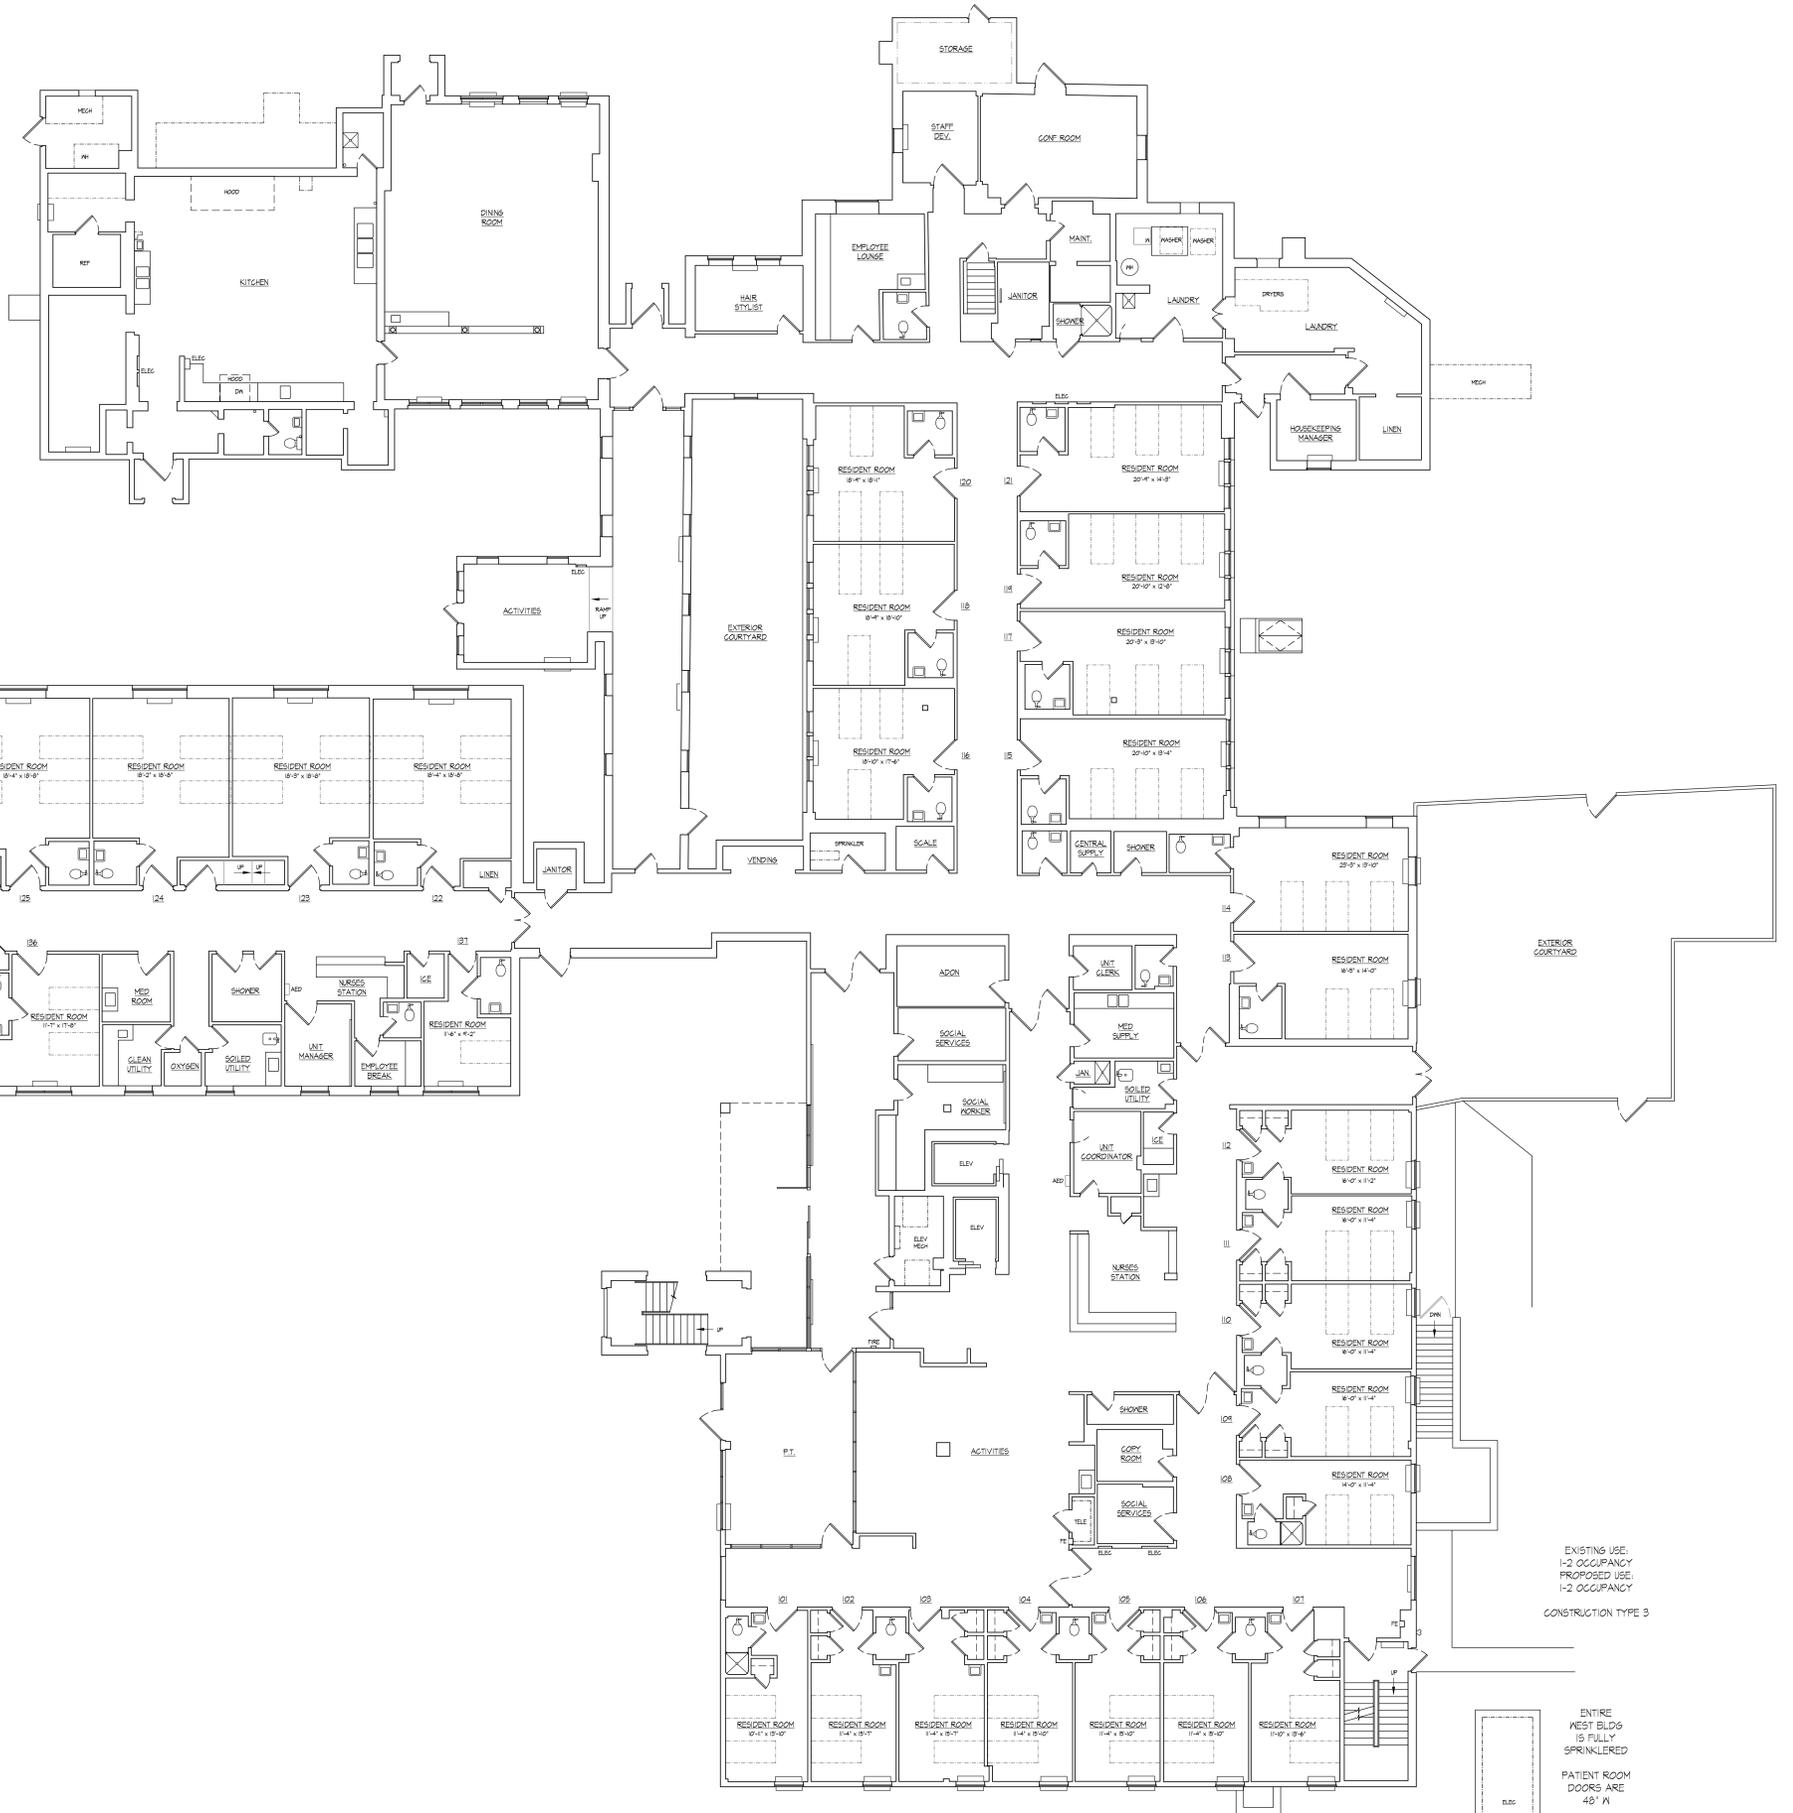

1ST FLOOR 30,576 SF

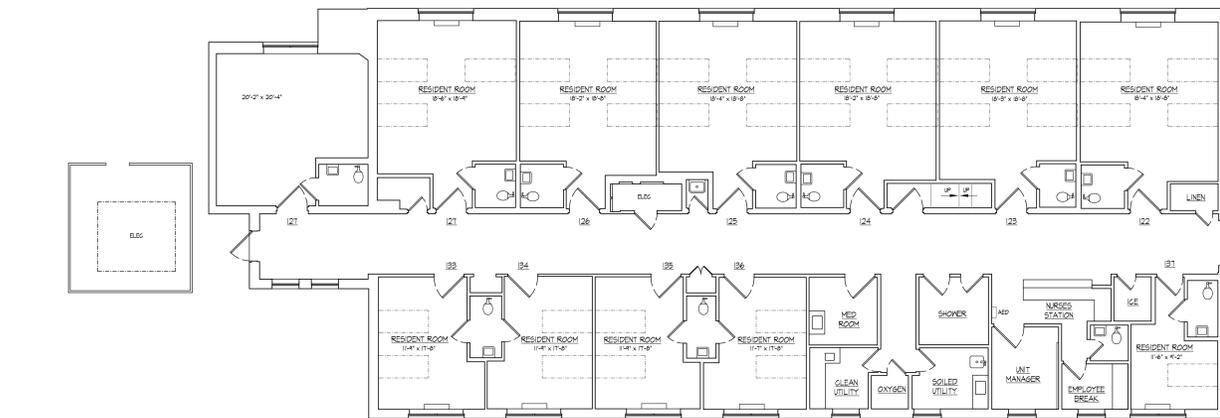

BASEMENT 961 SF

EXISTING USE:
1-2 OCCUPANCY
PROPOSED USE:
1-2 OCCUPANCY
CONSTRUCTION TYPE 3

ENTIRE
WEST BLDG
IS FULLY
SPRINKLERED
PATIENT ROOM
DOORS ARE
48" W