

EDUCATIONAL
123 Special Ave
Owings Mills MD

DATE: **1.30.24**
DRAWING: **54321**
SCALE: **NTS**
SHT SIZE: **11x17**


EXISTING
1ST FLOOR
PLAN
EX1.2




EDUCATIONAL
123 Special Ave
Owings Mills MD

DATE: **1.30.24**
DRAWING: **54321**
SCALE: **NTS**
SHT SIZE: **11x17**

EXISTING
2ND FLOOR
PLAN
EX2.2

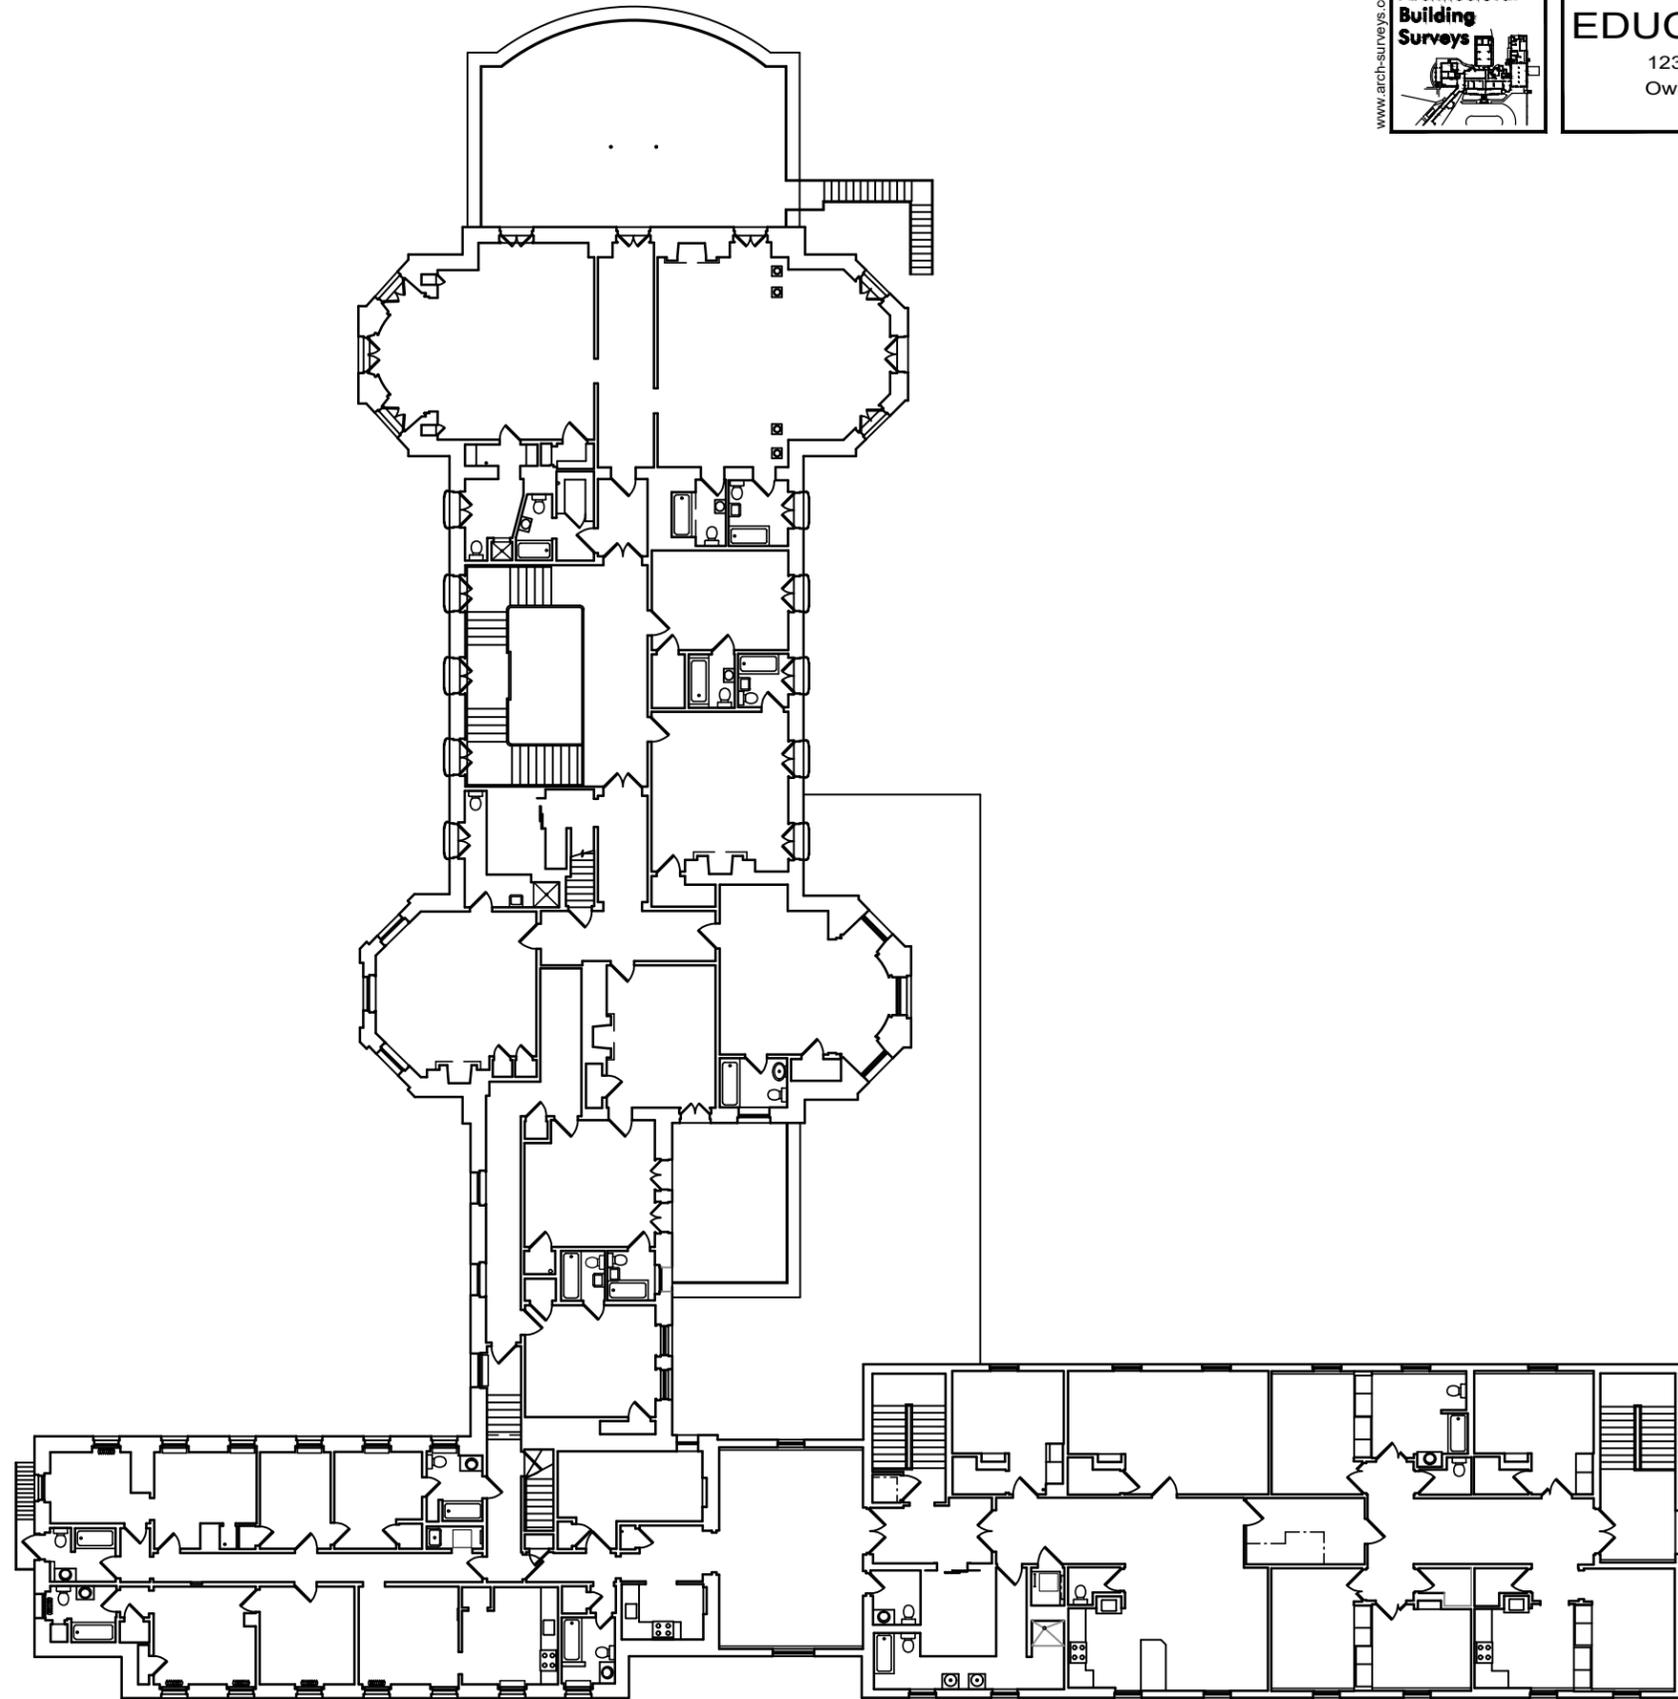

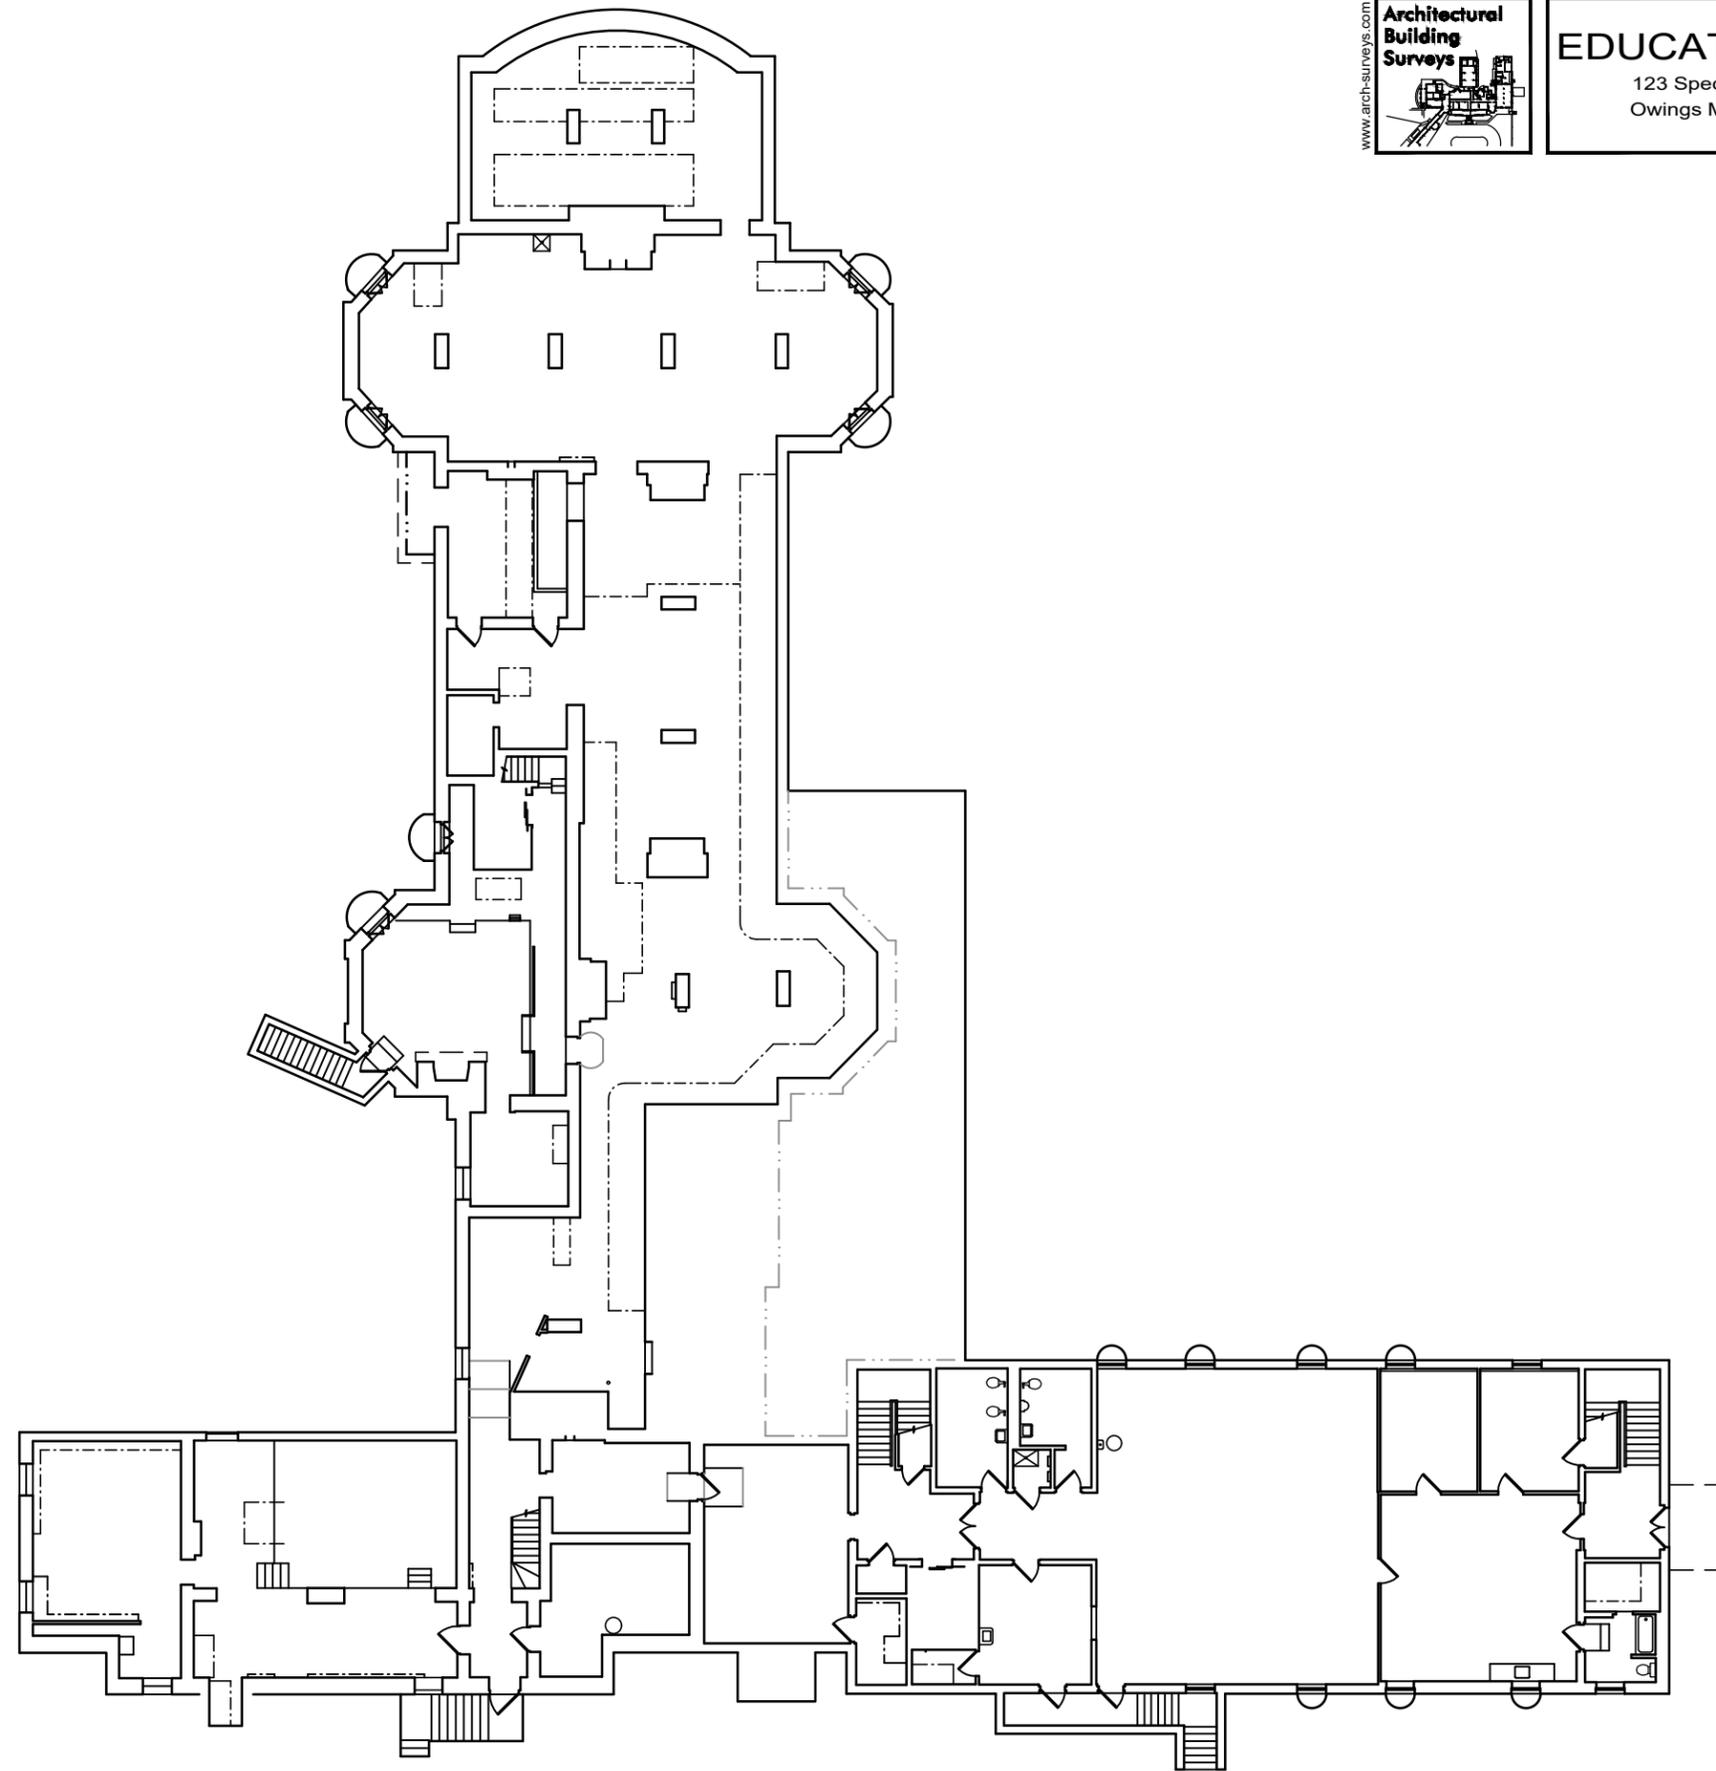

EDUCATIONAL
123 Special Ave
Owings Mills MD

DATE: **1.30.24**
DRAWING: **54321**
SCALE: **NTS**
SHT SIZE: **11x17**

EXISTING
BASEMENT
PLAN
EXB.2