




3RD FLOOR 12,695 SF



2ND FLOOR 12,695 SF

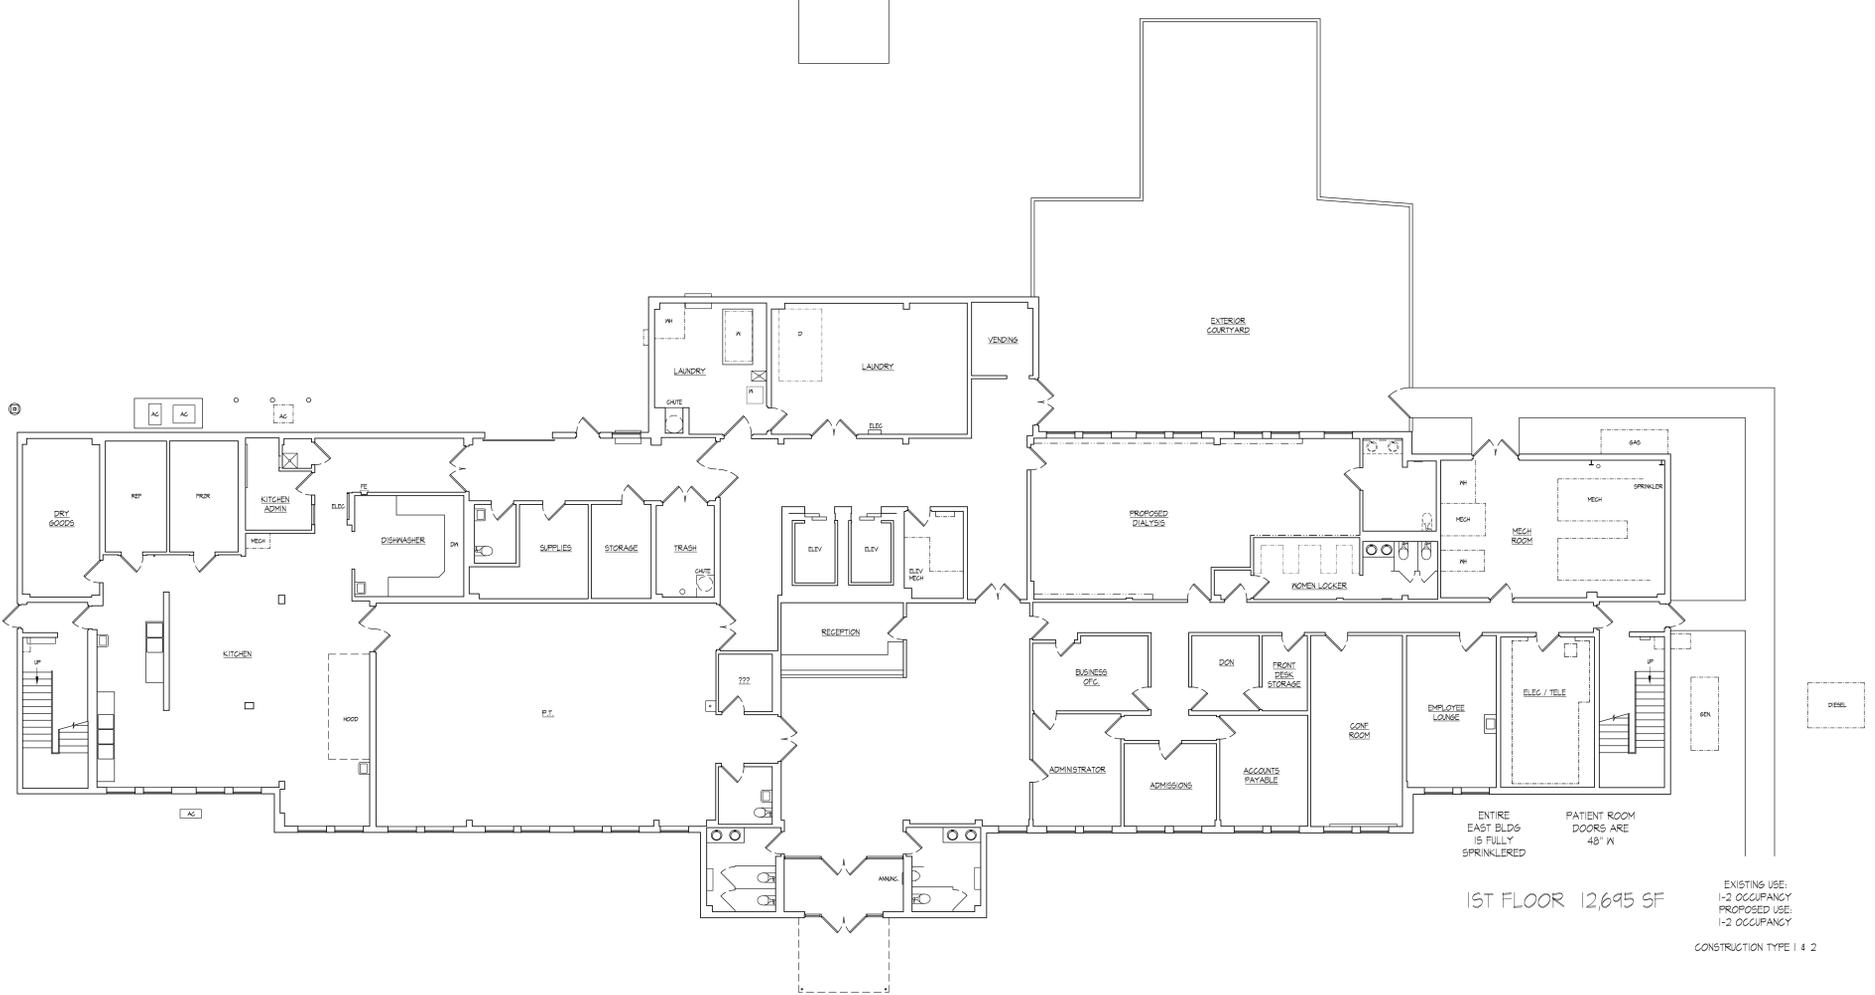

1ST FLOOR 12,695 SF

ENTIRE EAST BLDG IS FULLY SPRINKLERED
PATIENT ROOM DOORS ARE 48" W

EXISTING USE:
1-2 OCCUPANCY
PROPOSED USE:
1-2 OCCUPANCY
CONSTRUCTION TYPE I & 2